



○改修前

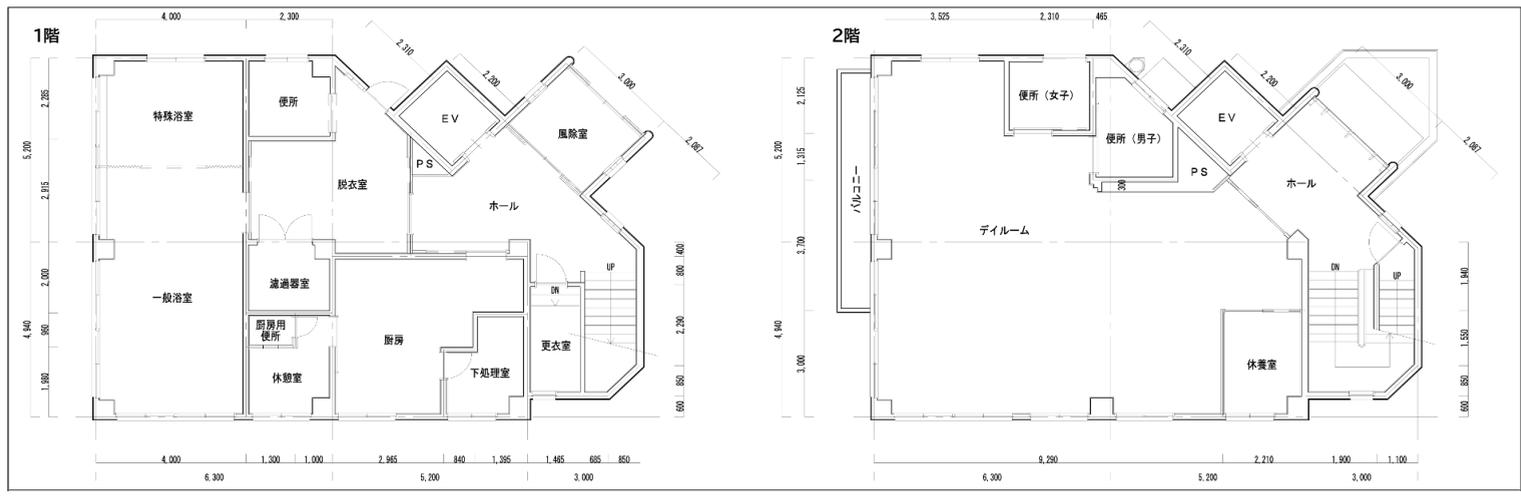

○改修後(案①)

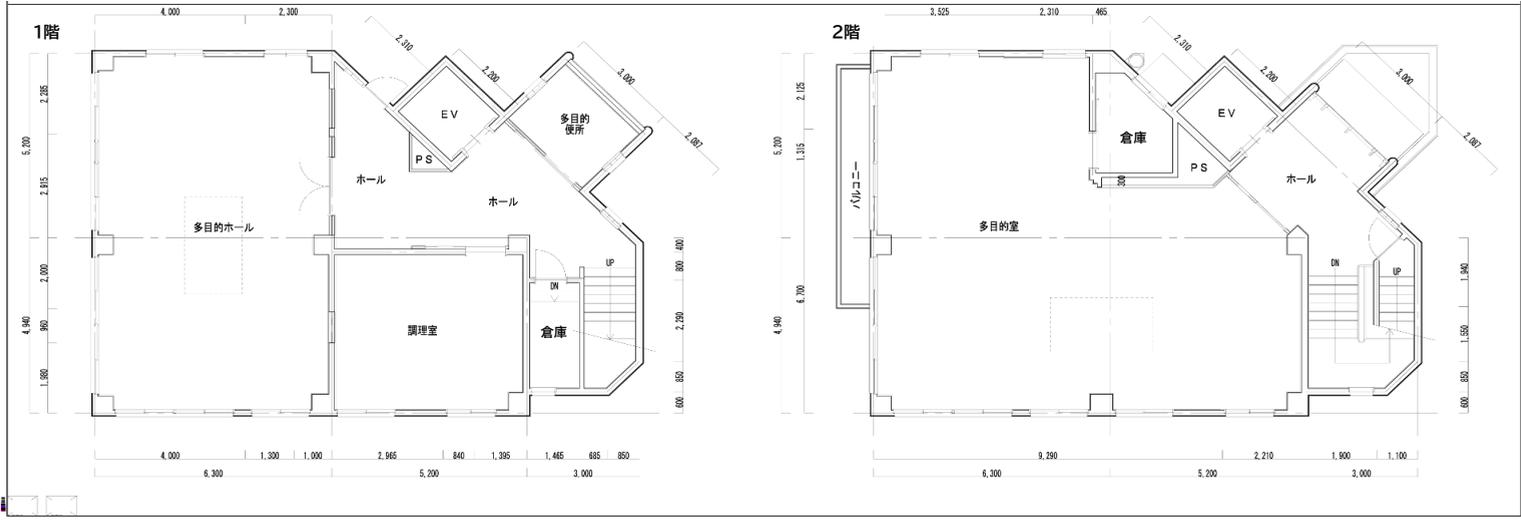

○改修後(案②)

